


Existing Streetscape Elevation

Scale 1:100

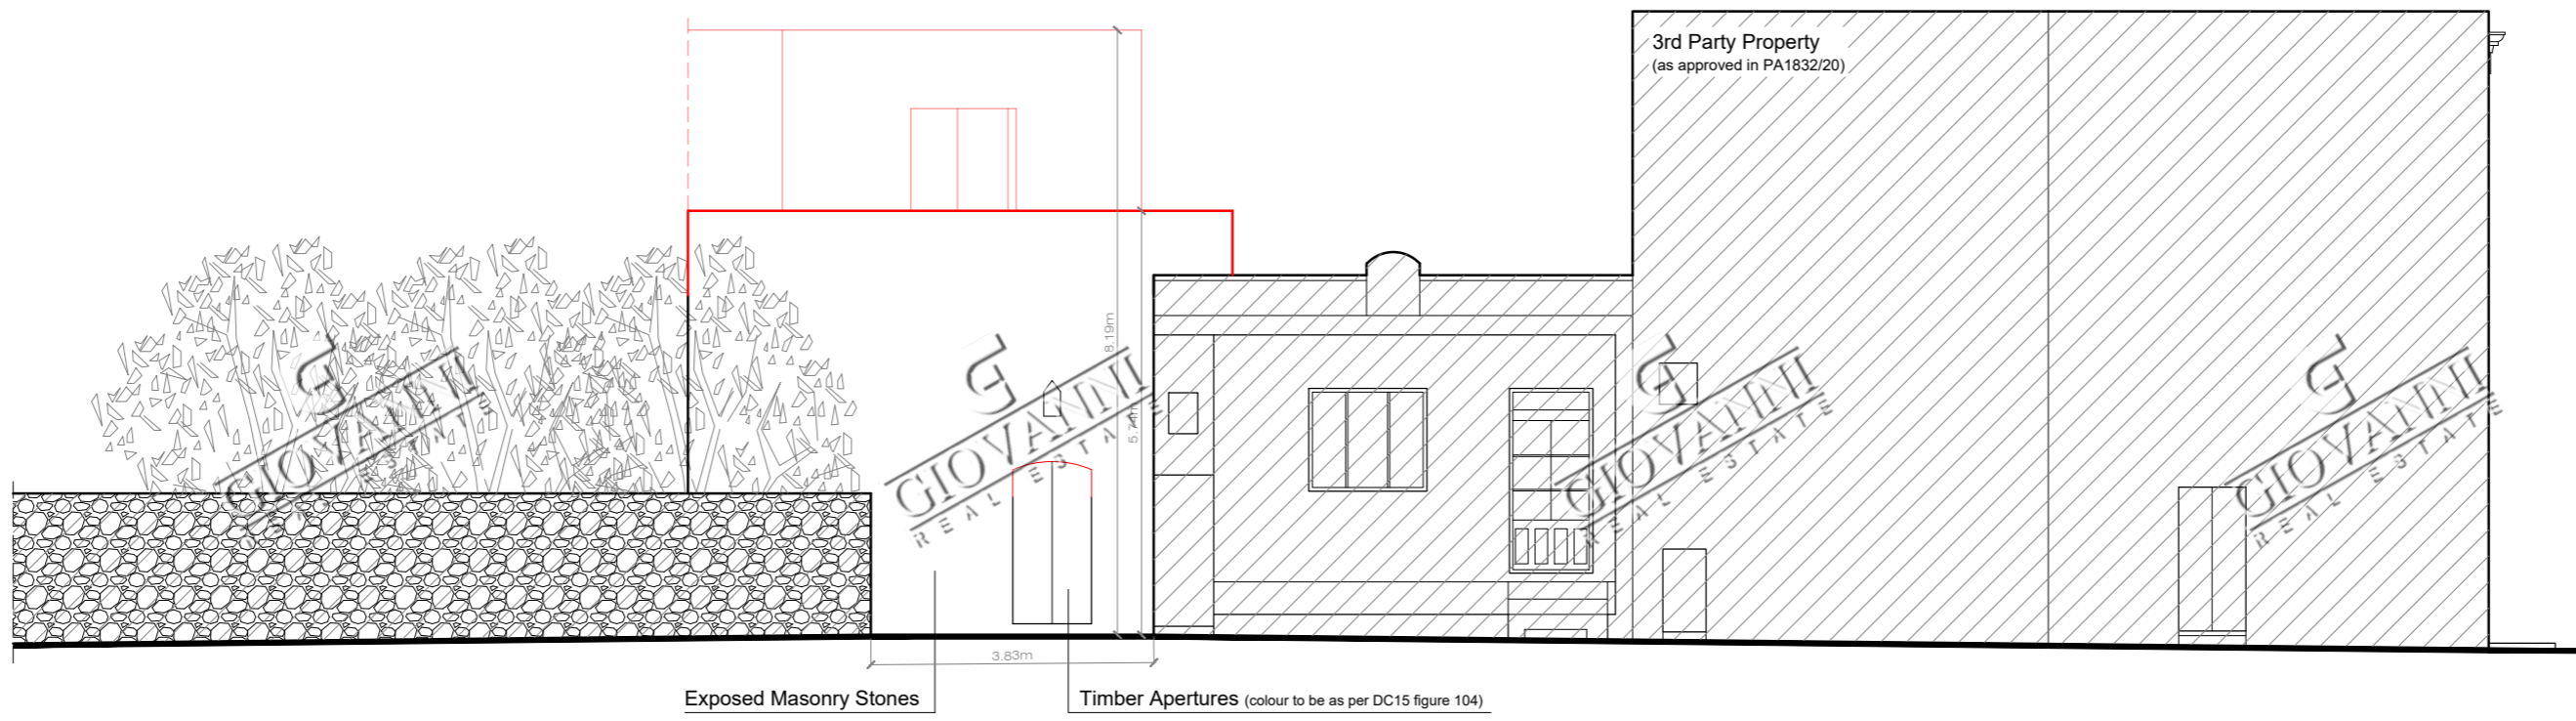


Proposed Streetscape Elevation

Scale 1:100


LEGEND

 To Construct


 To Demolish

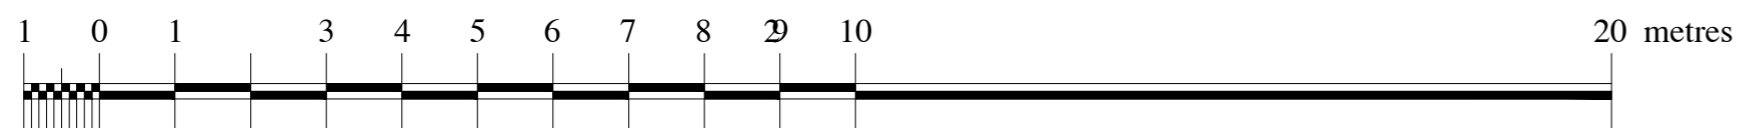



Scale 1:100

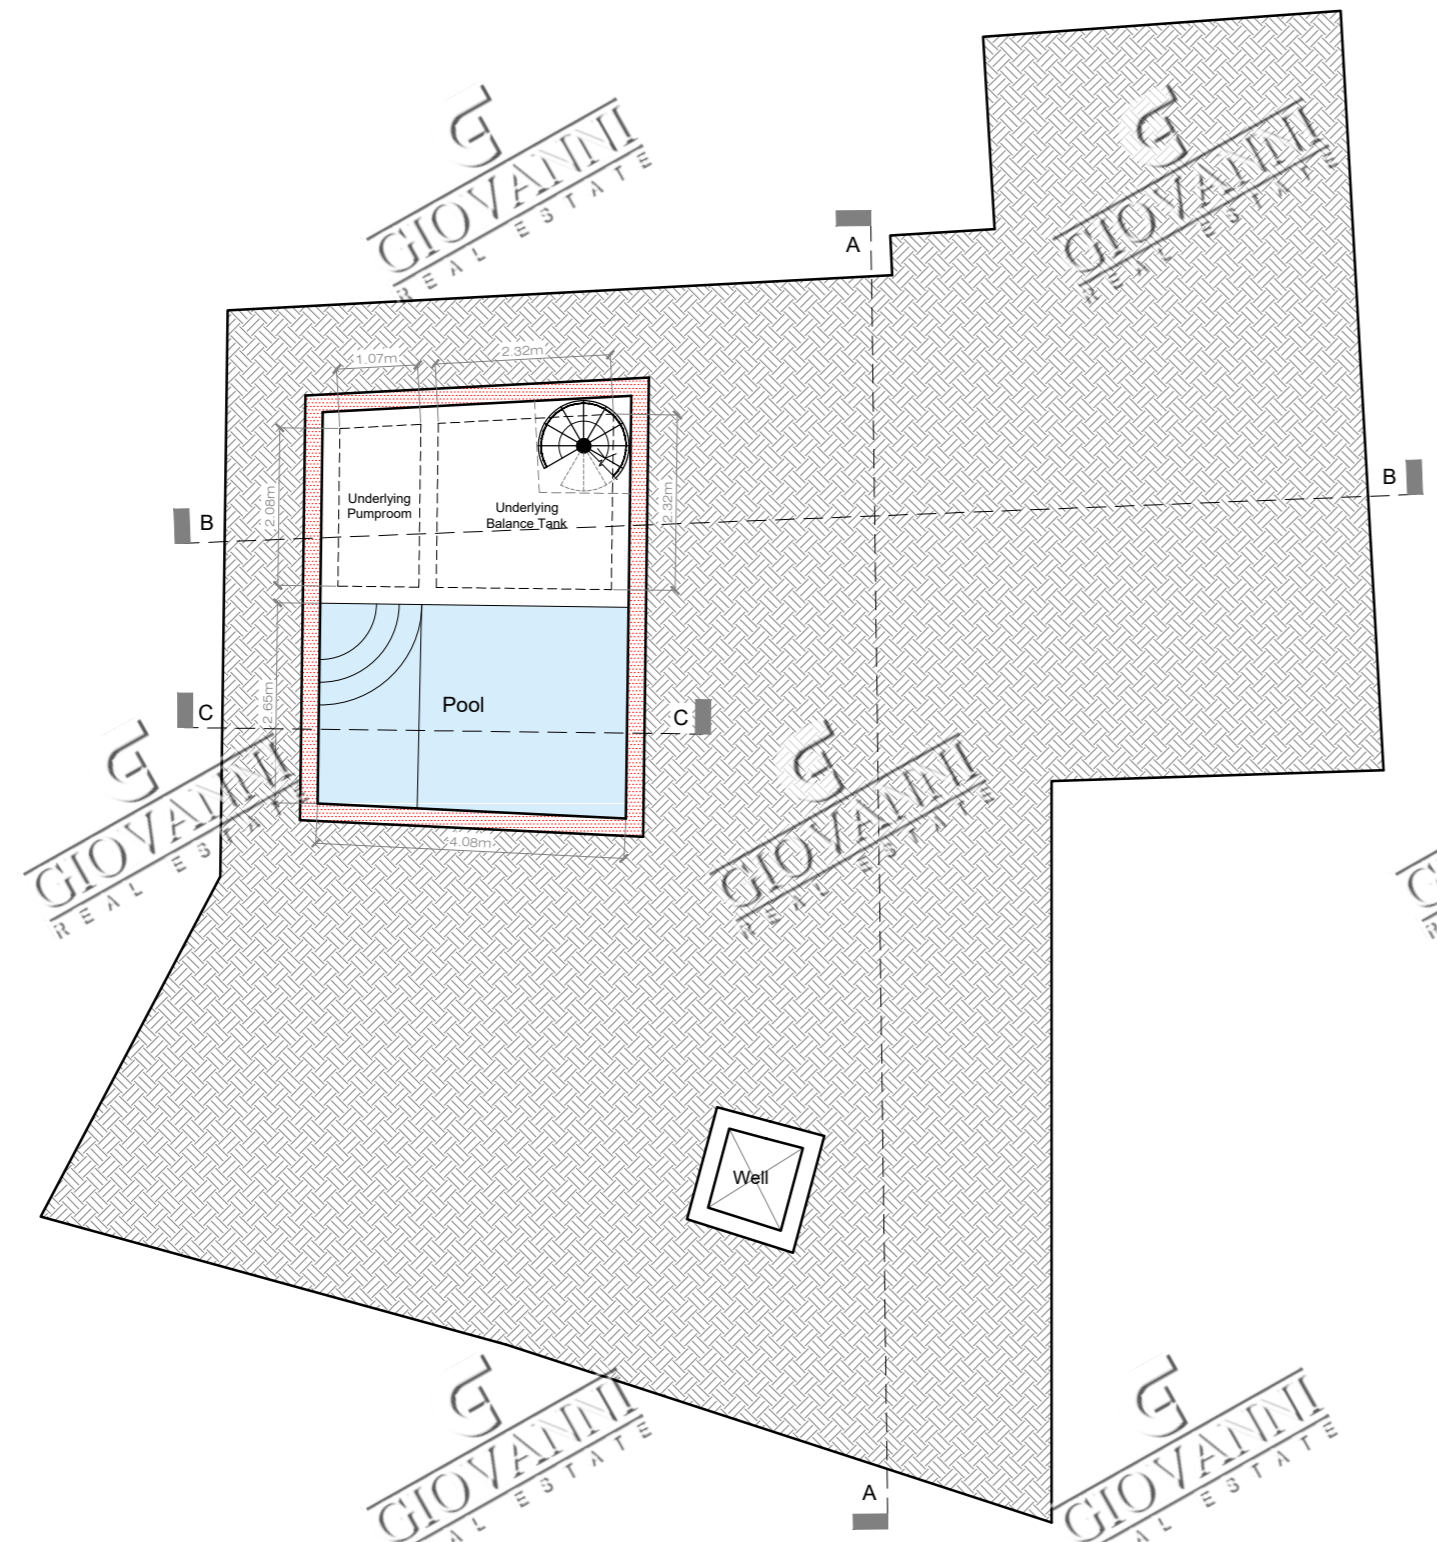


 
Proposed Basement Floor Plan
Scale 1:100

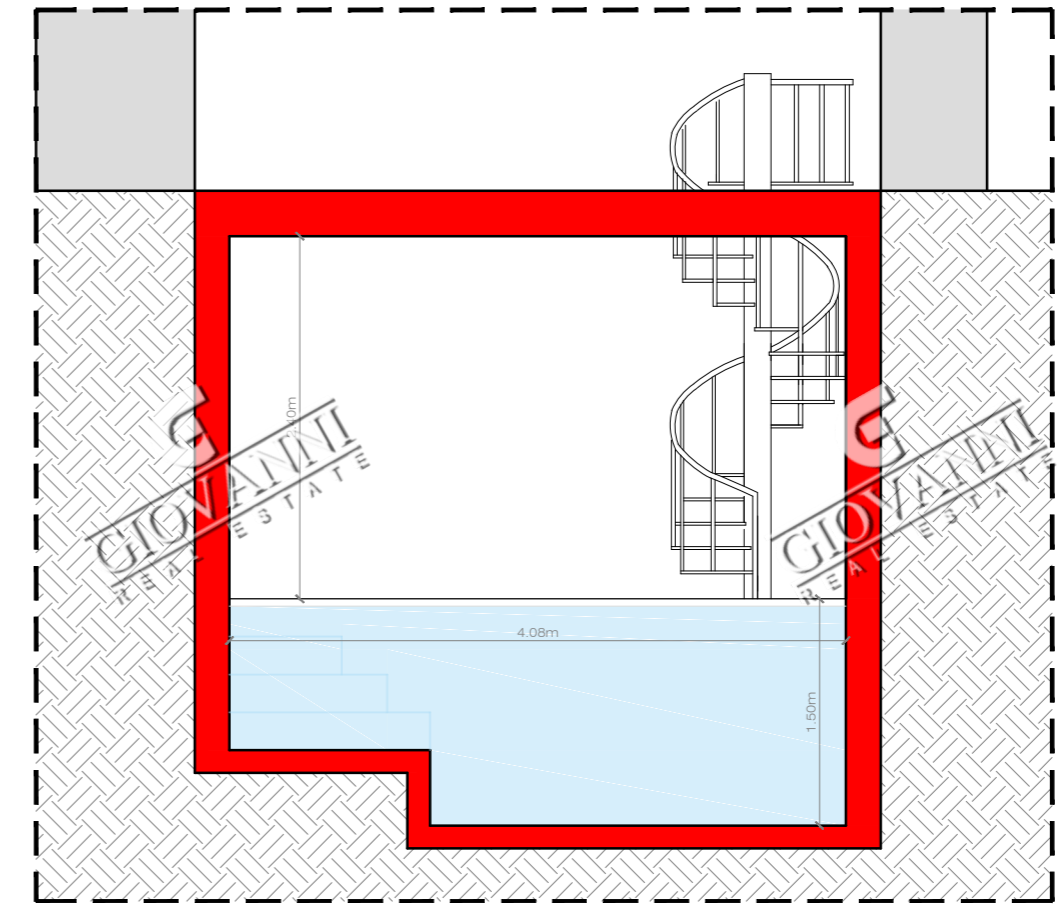


Proposed Part Section C-C
Scale 1:50

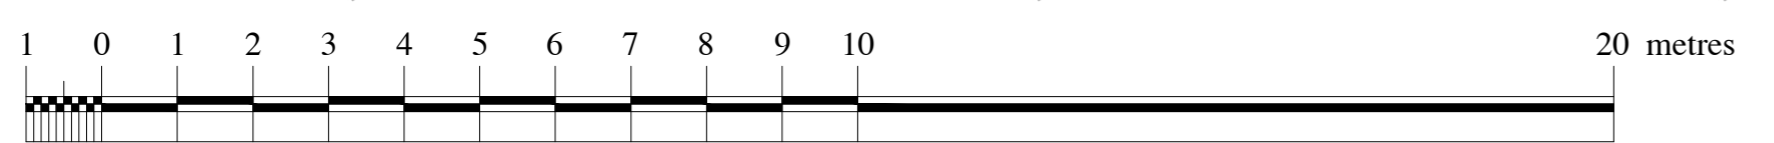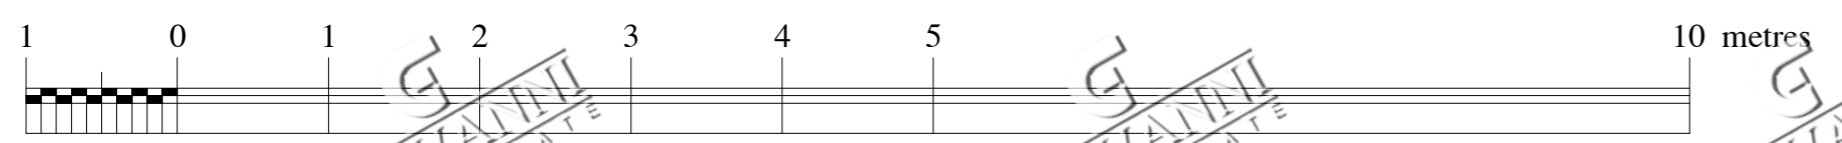


LEGEND

-  To Construct
-  To Demolish

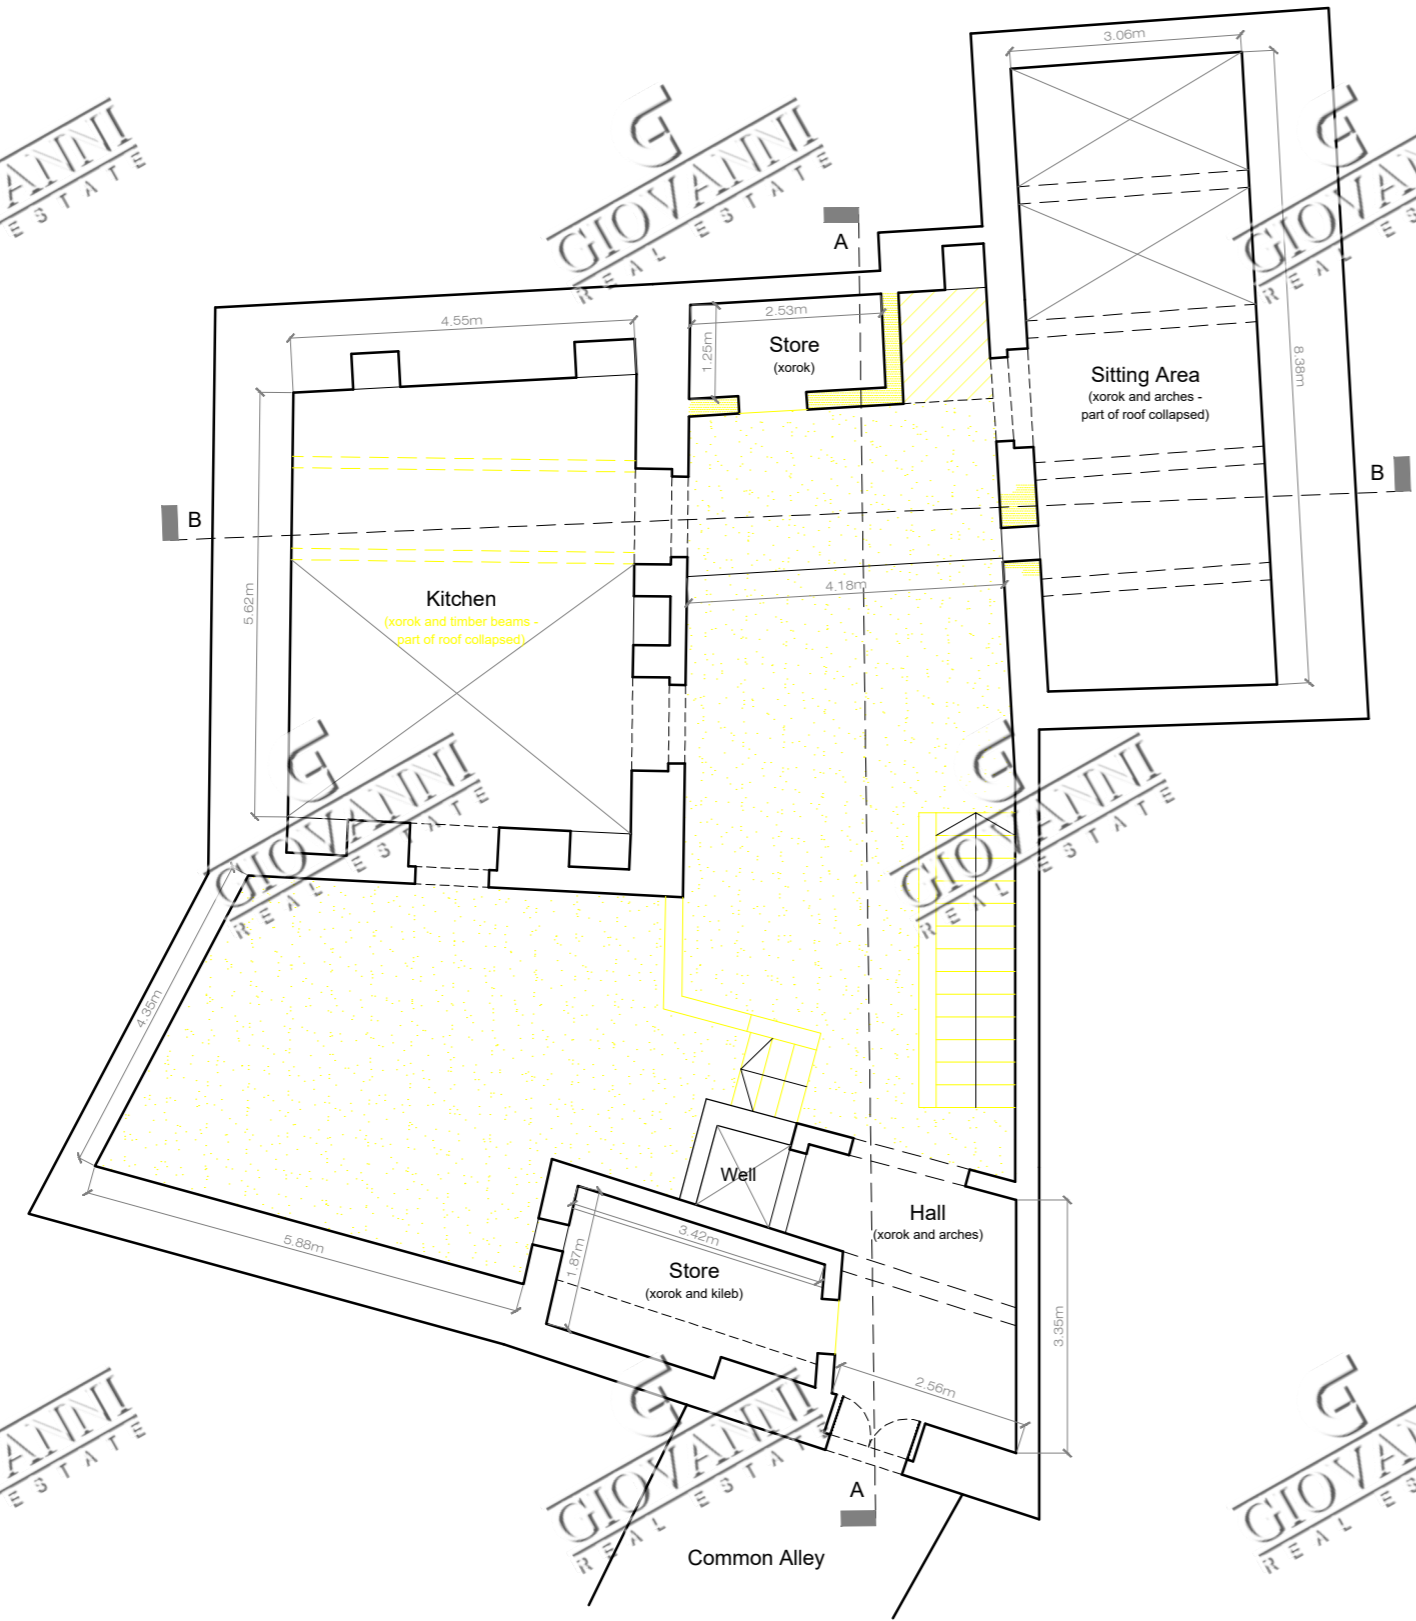


Existing Ground Floor Plan
Scale 1:100 Pre-1967

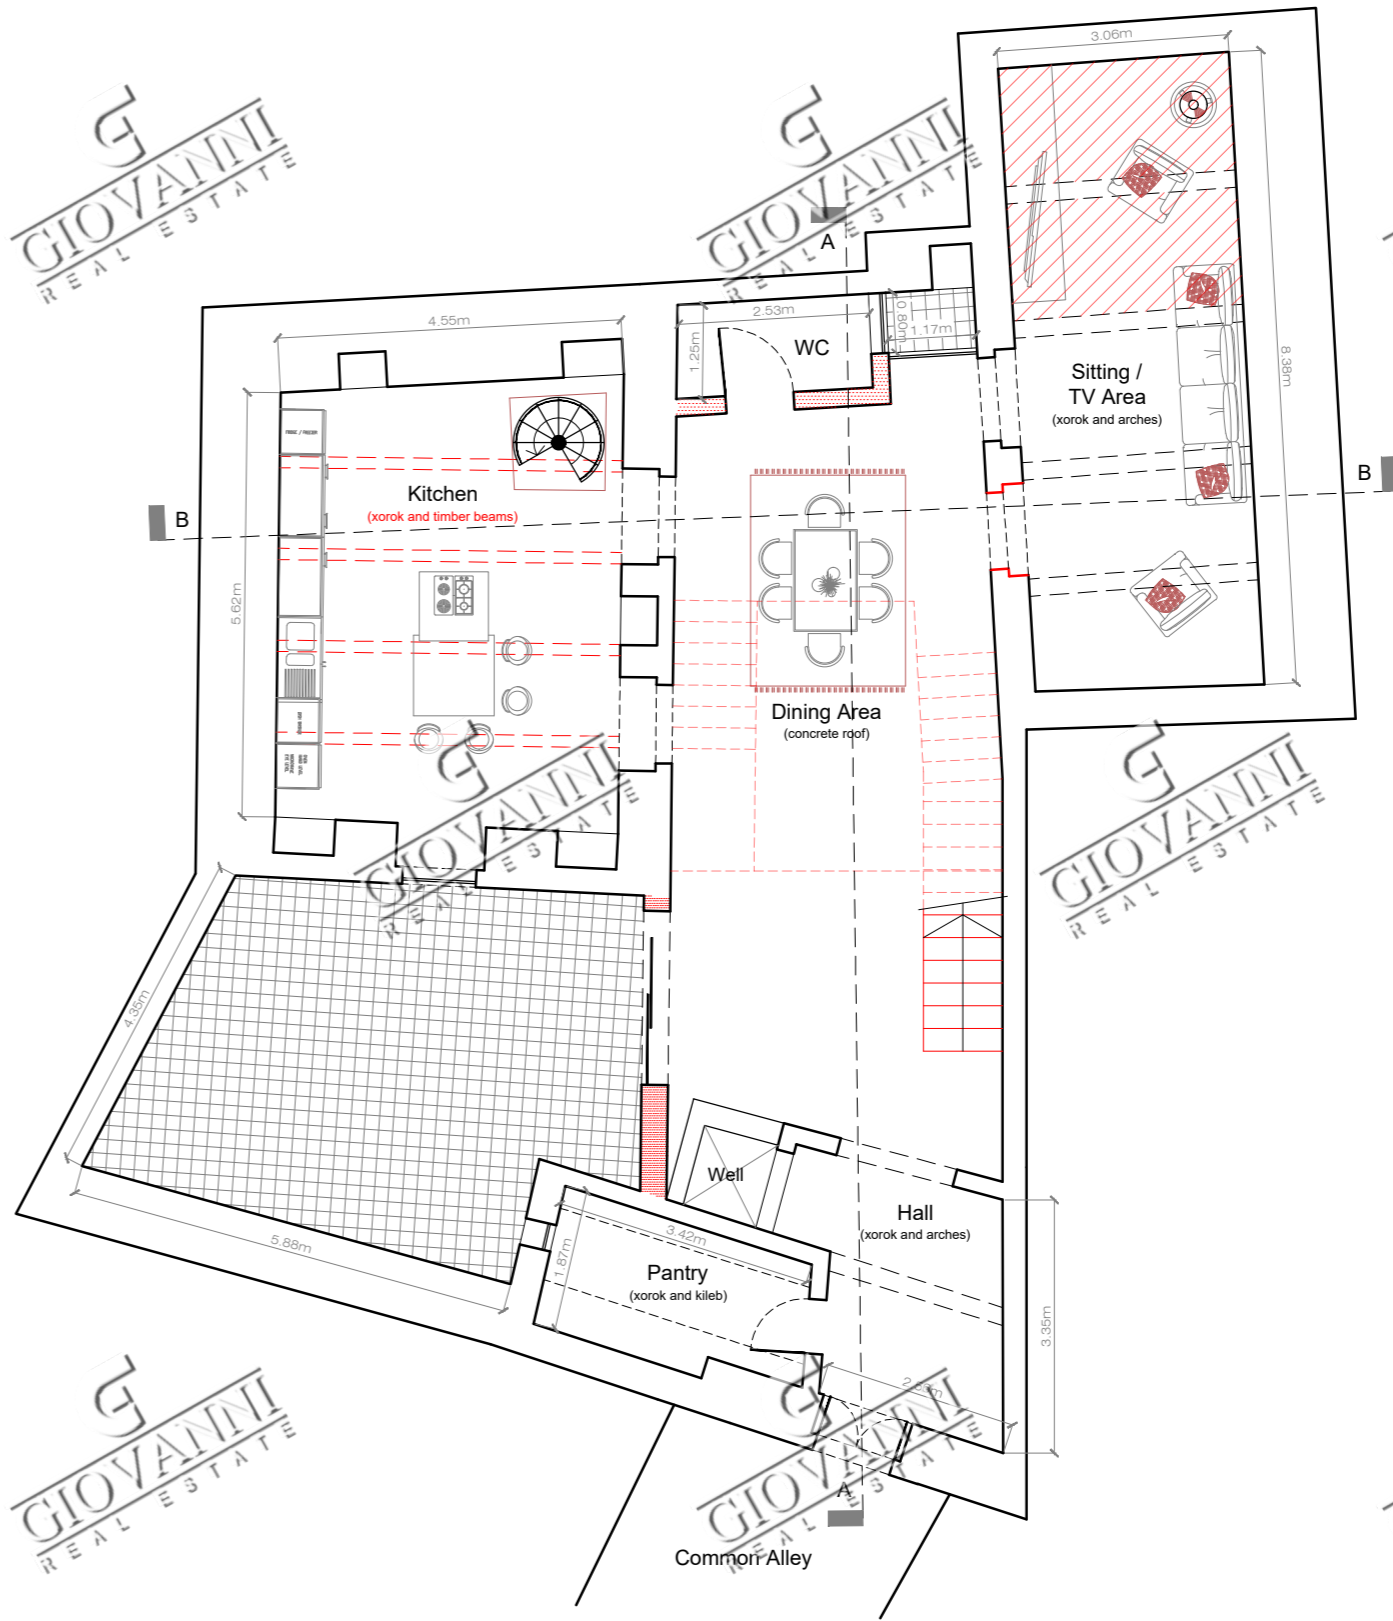


Proposed Ground Floor Plan
Scale 1:100

LEGEND


- To Construct
- To Demolish

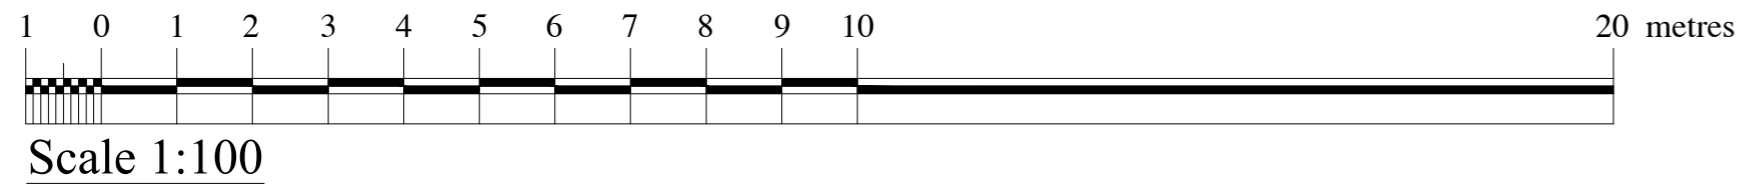

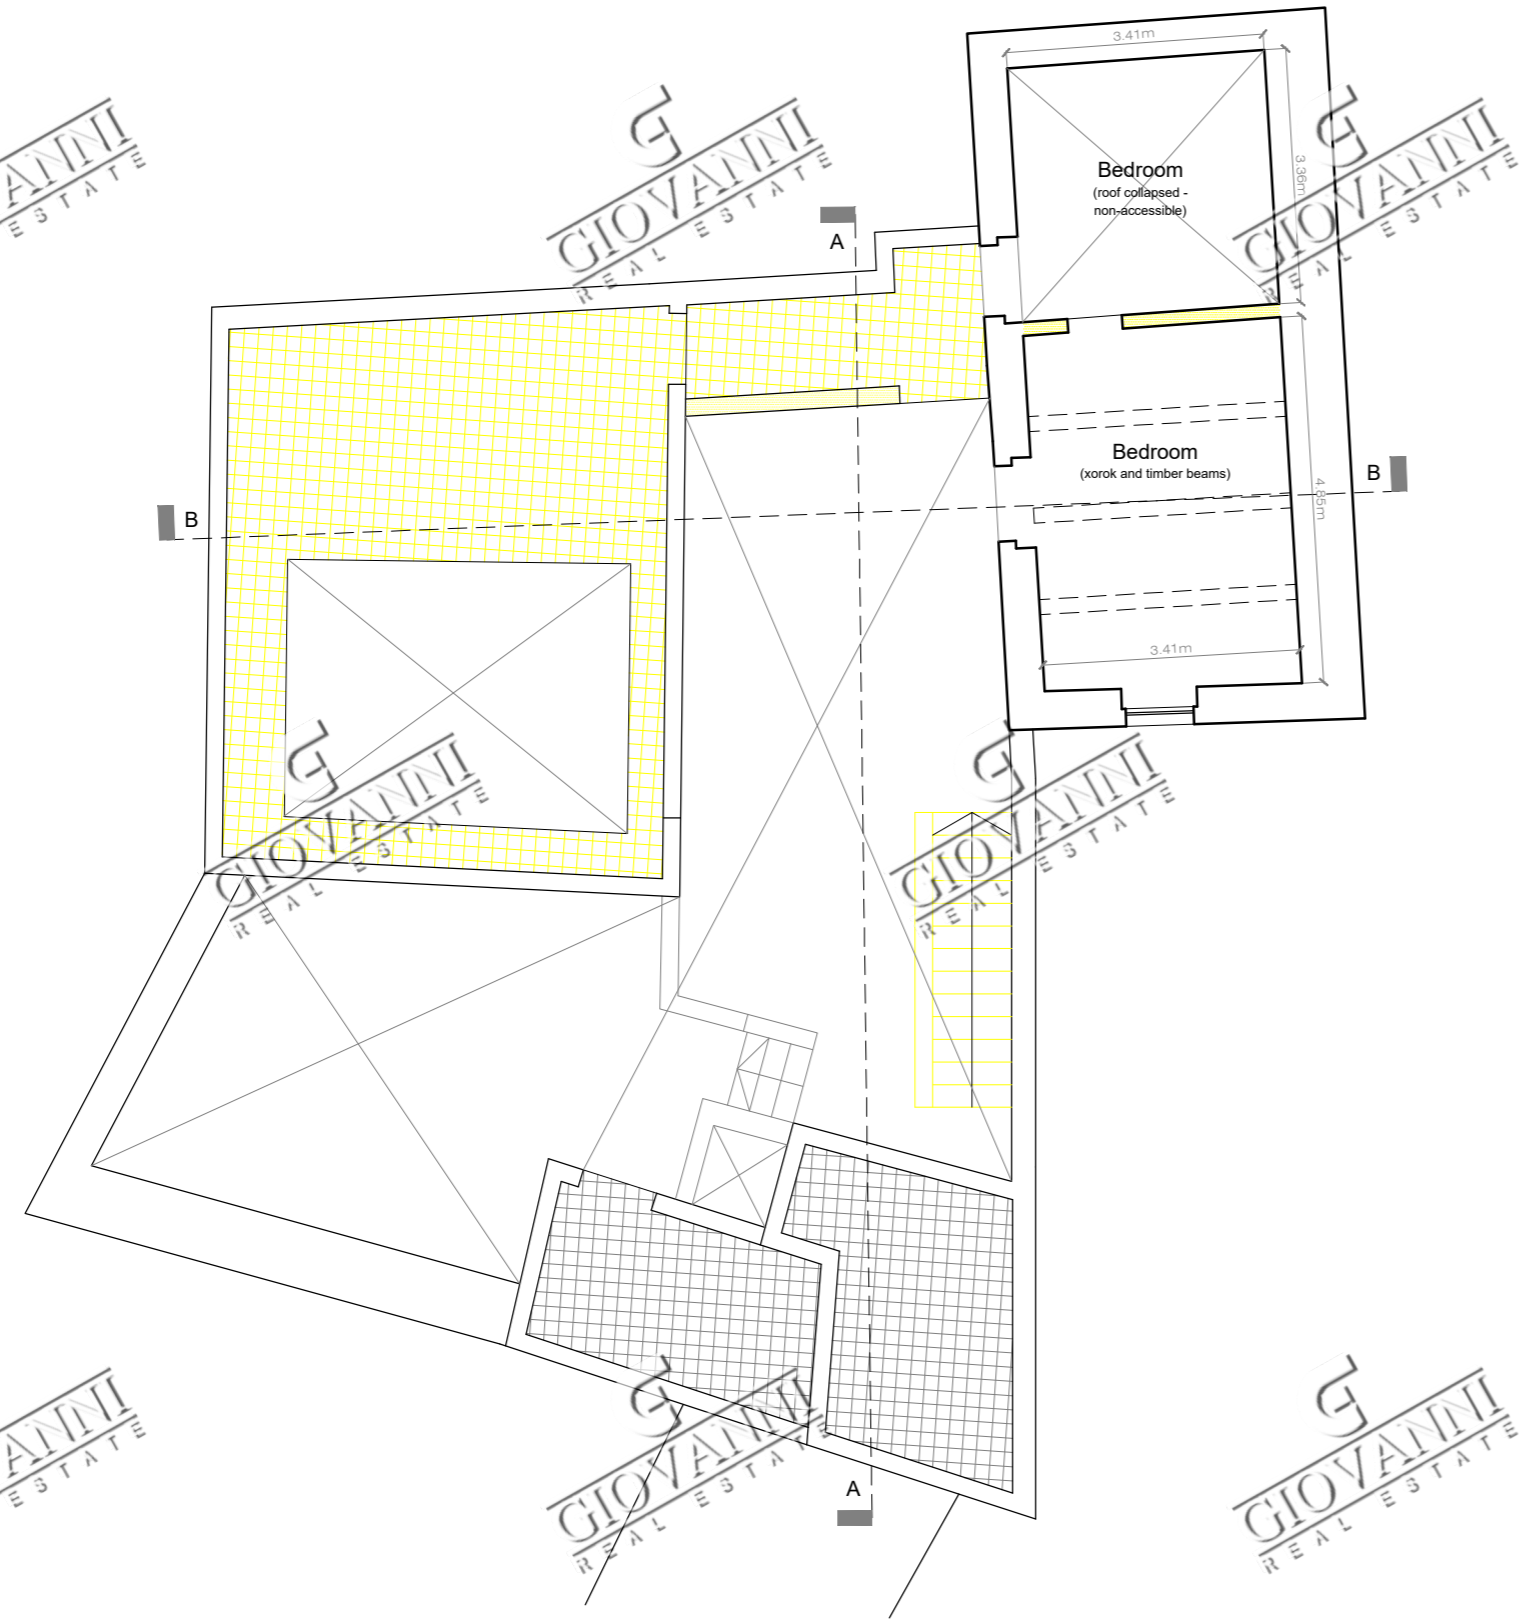

Existing First Floor Plan

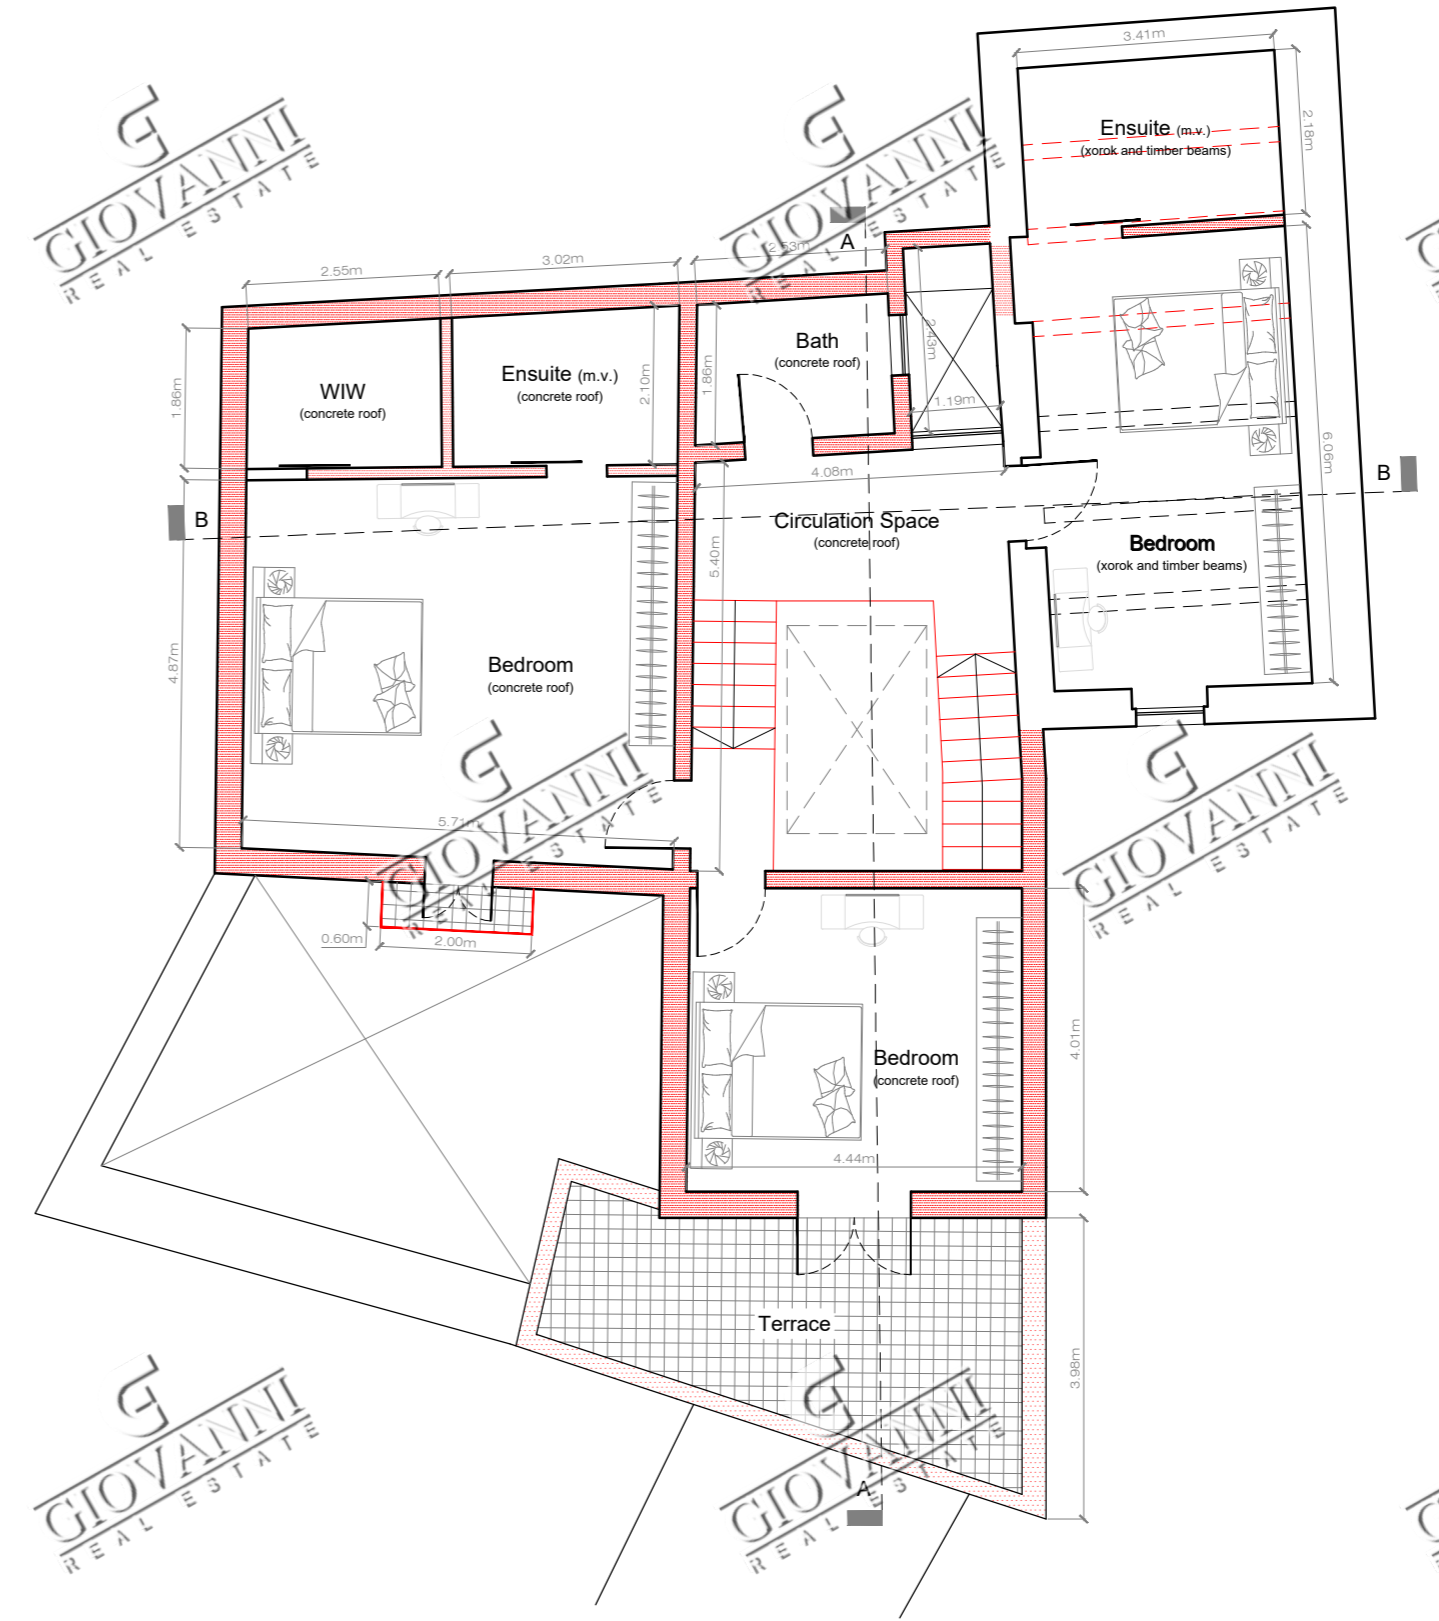

Scale 1:100 Pre-1967





Proposed First Floor Plan

Scale 1:100

LEGEND


-  To Construct
-  To Demolish

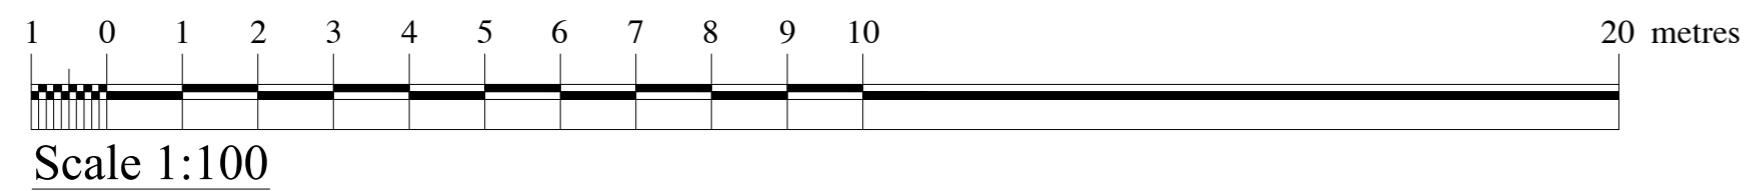

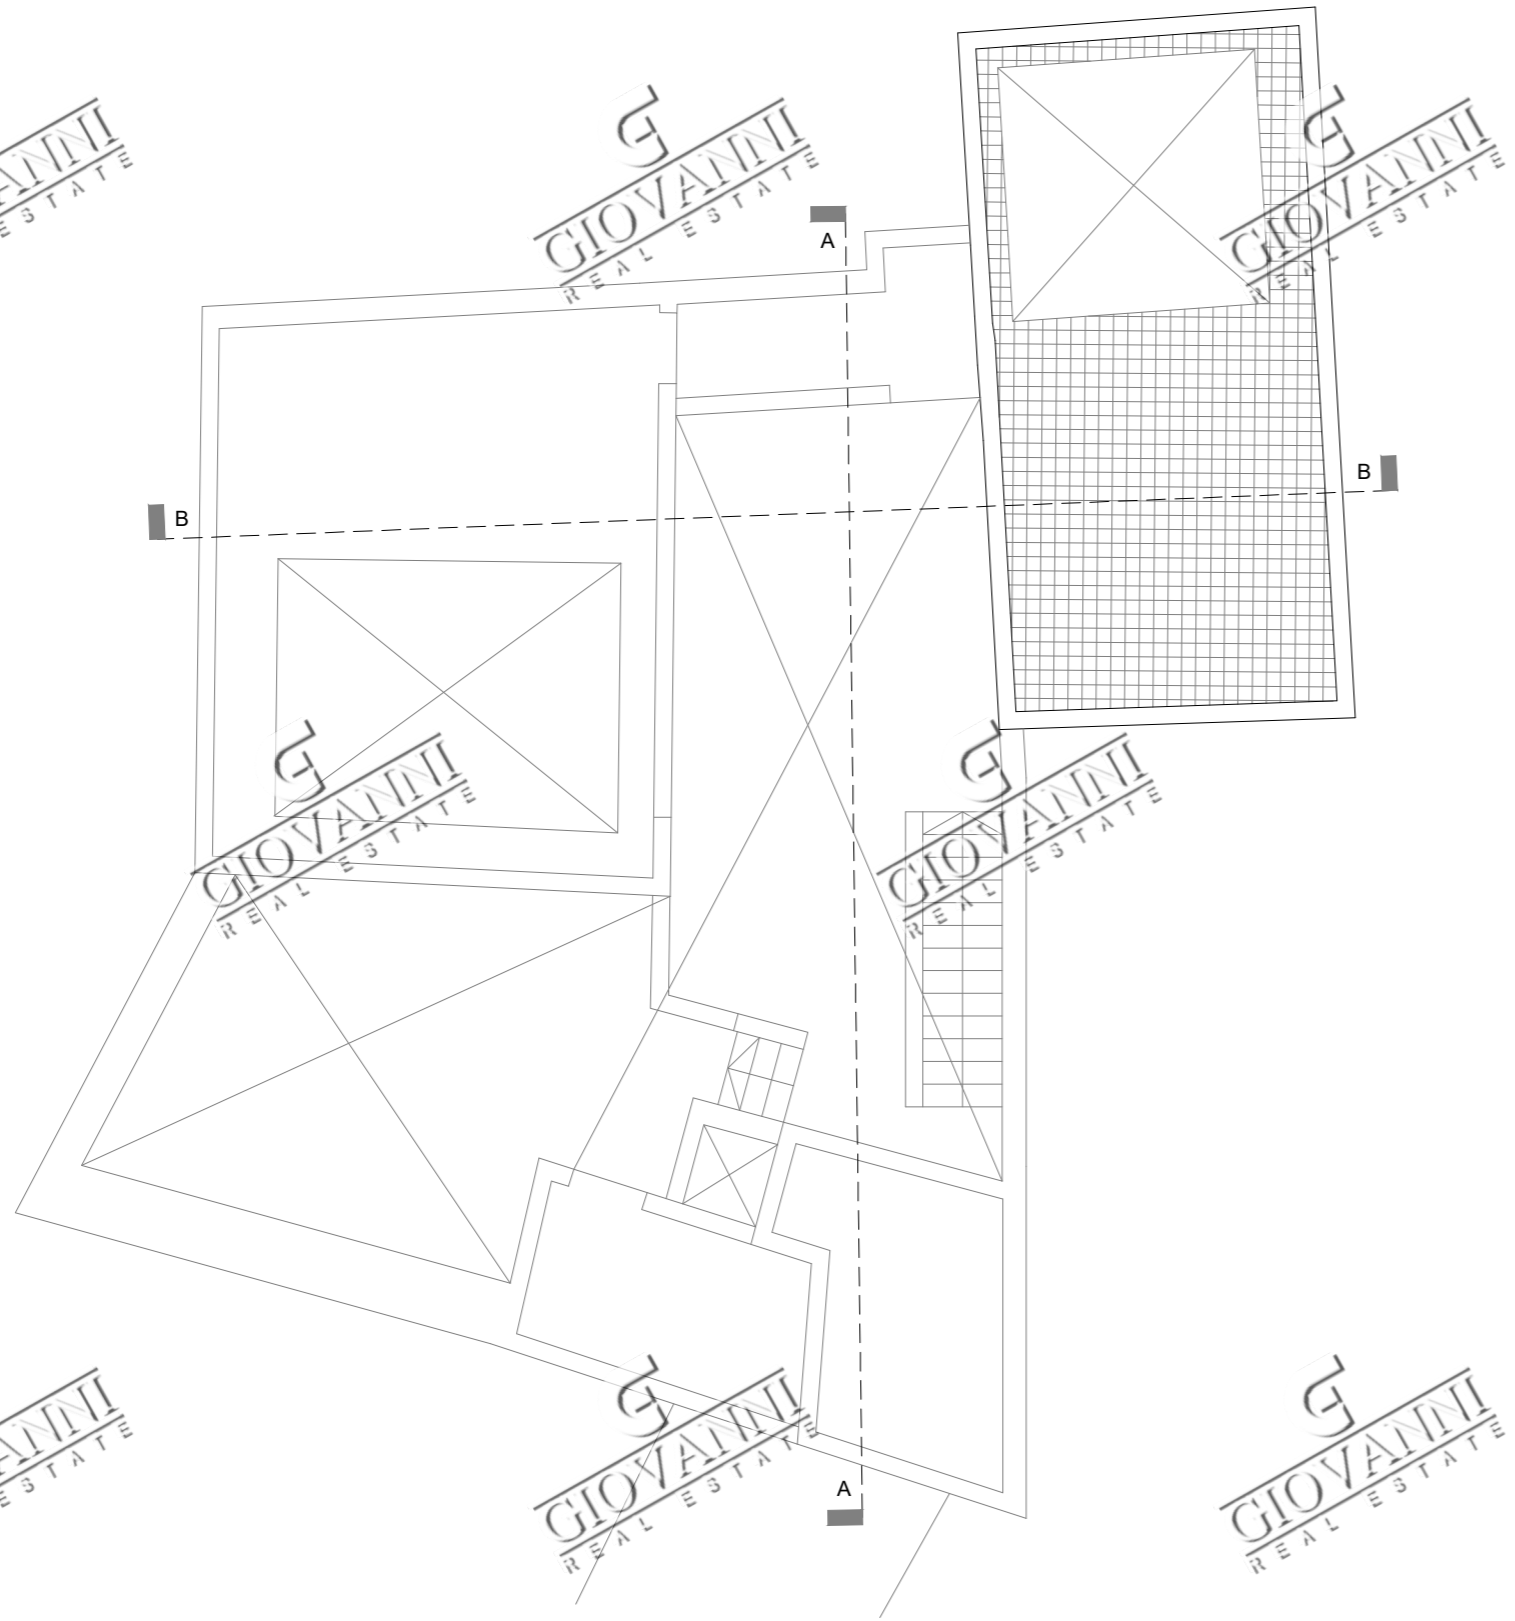


Existing Roof Plan

Scale 1:100 Pre-1967

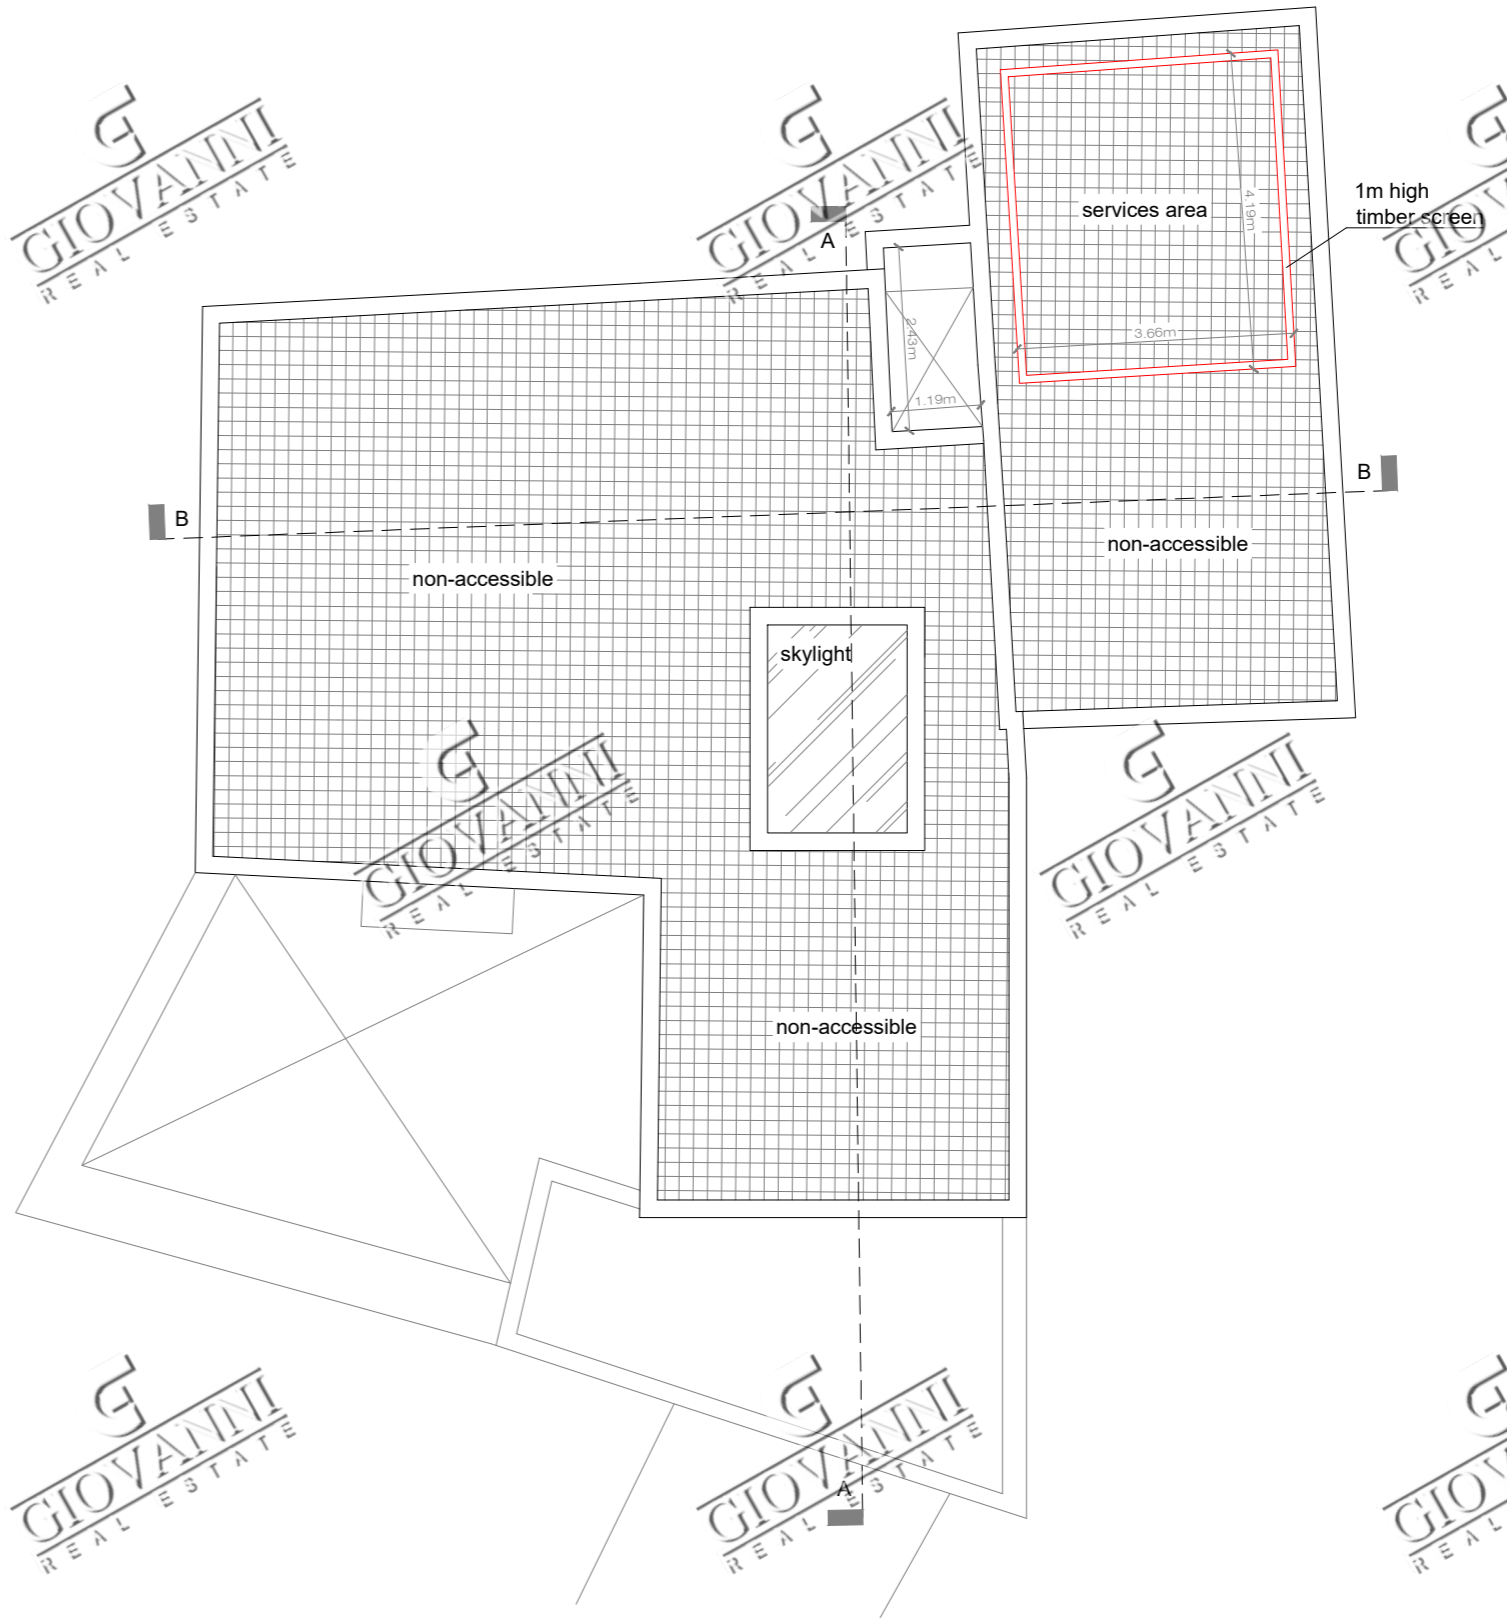



Proposed Roof Plan

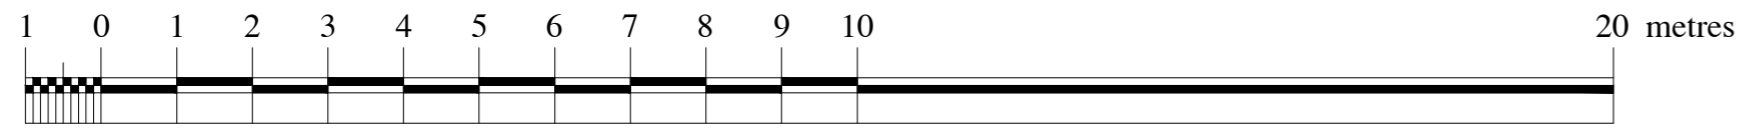Scale 1:100



Scale 1:100

LEGEND

-  To Construct
-  To Demolish