



Approved Ground Floor Level Plan
(PA/0626/22)
Scale 1:100

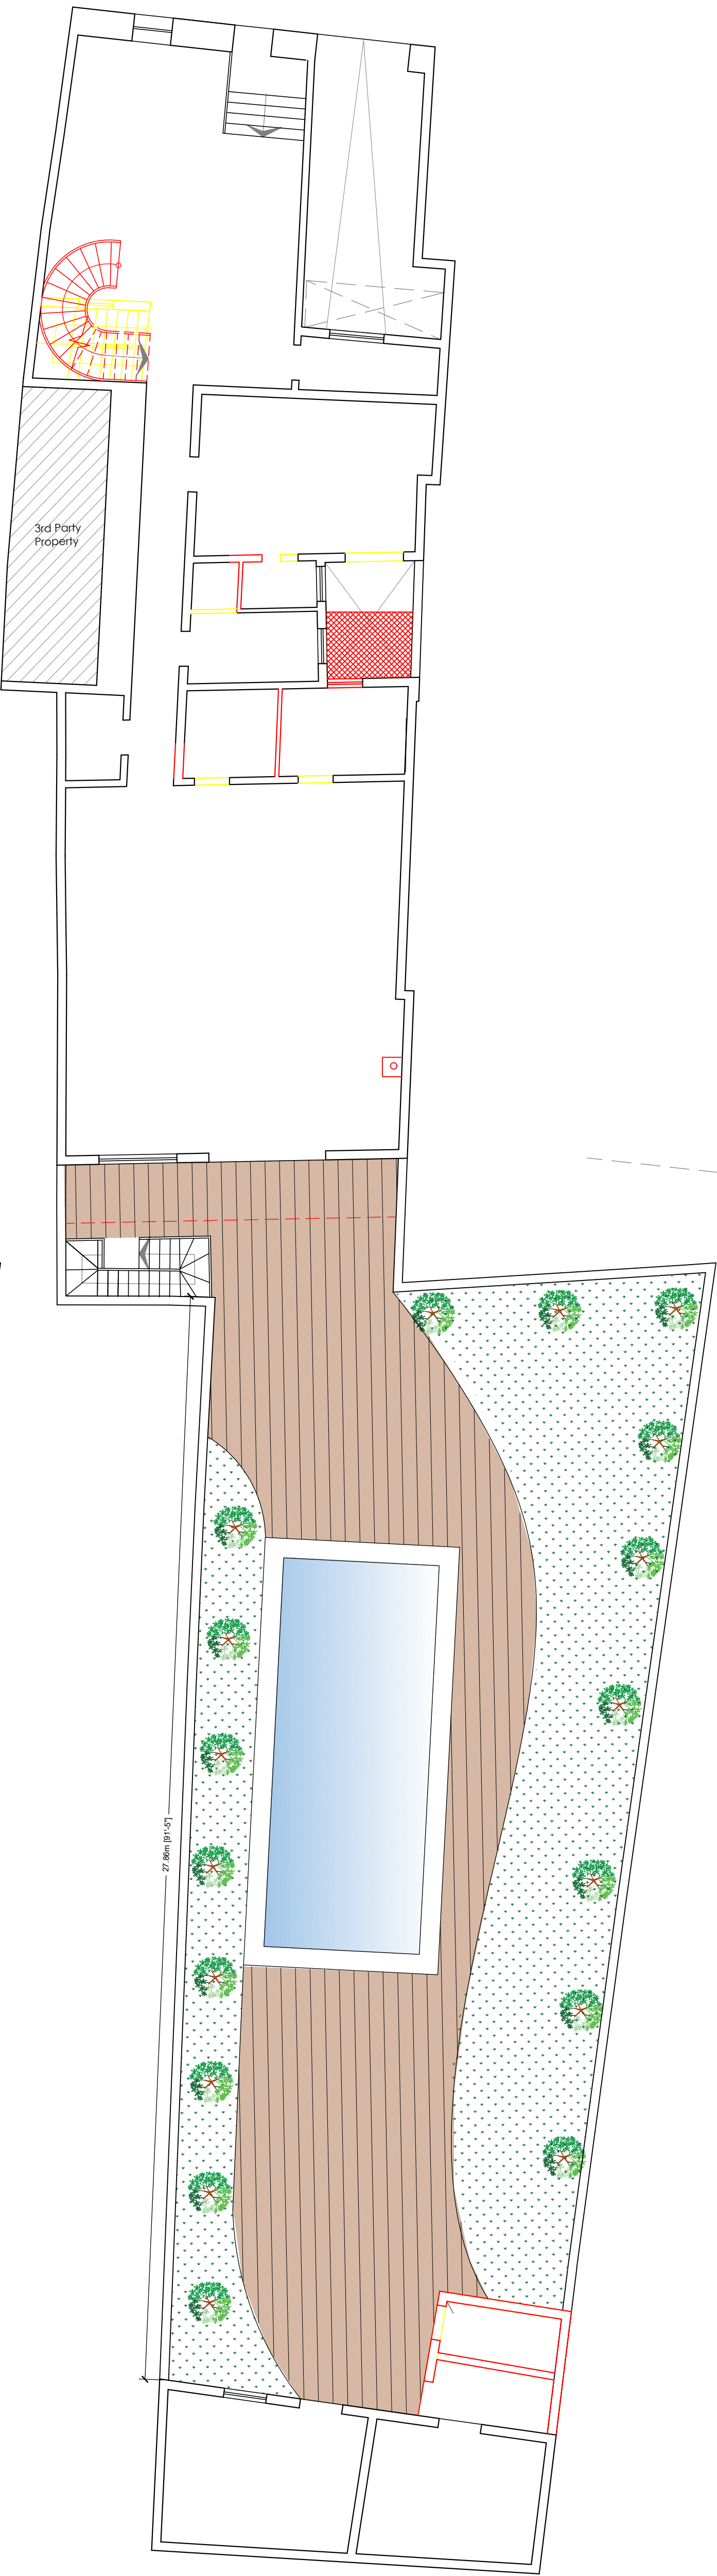

Approved and Proposed Ground Floor Level Plan
Scale 1:100

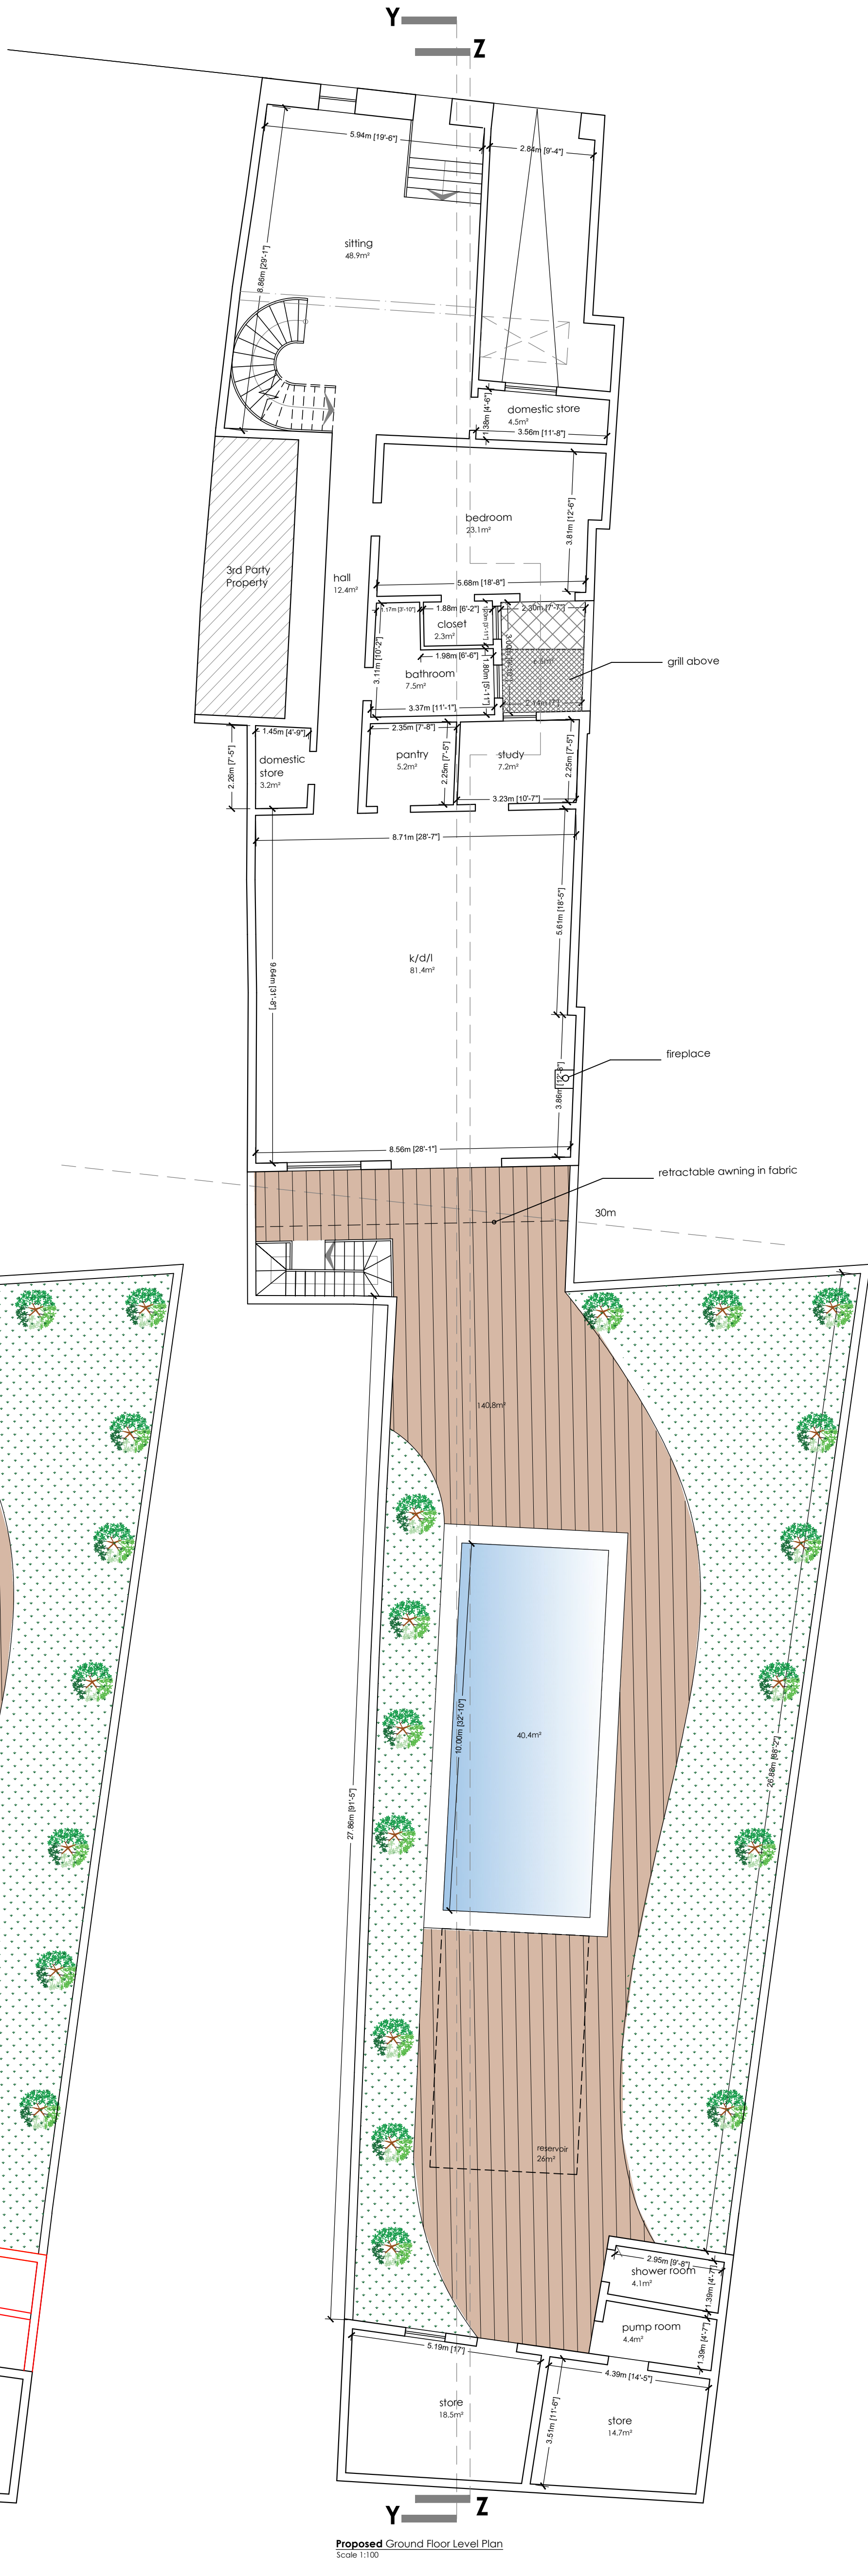

Proposed Ground Floor Level Plan
Scale 1:100

Construction proposed
Demolition proposed



Perit Deborah Busuttill B.E.8/A(Hons) ARB RIBA UK
ARCHITECT - CIVIL ENGINEER - COST CONSULTANT - EPB ASSESSOR
A: 83, Sir Luigi Camilleri Street, Victoria, Gozo
M: +356 79821005
E: peritdeborahbusuttill@gmail.com



Note:
1. This drawing is the sole property of Architect Deborah Busuttill. It should not be copied or transmitted by any means in part of in whole without the permission of the Architect.
2. This drawing is not to be scaled. All dimensions to be checked by the Contractor and are to be his responsibility.
3. Drawing, dimension errors, and omissions are to be reported to the Architect immediately on discovery.
4. All dimensions are in millimeters unless otherwise stated.
5. All floor areas are approximate.

Client		Title		Approved & Proposed Ground Floor Plan	
Mr. J. Cutajar		63,64 Triq Ta' Grunju, Nadur		02	
Description		To propose an additional floor to dwelling approved in PA/0626/22.		02	
file ref	C11A-21	drawn by	GO	revisions	
				01	19.01.2023
				02	19.05.2023
				03	02.08.2023